




Elevation A
Scale: 1:200

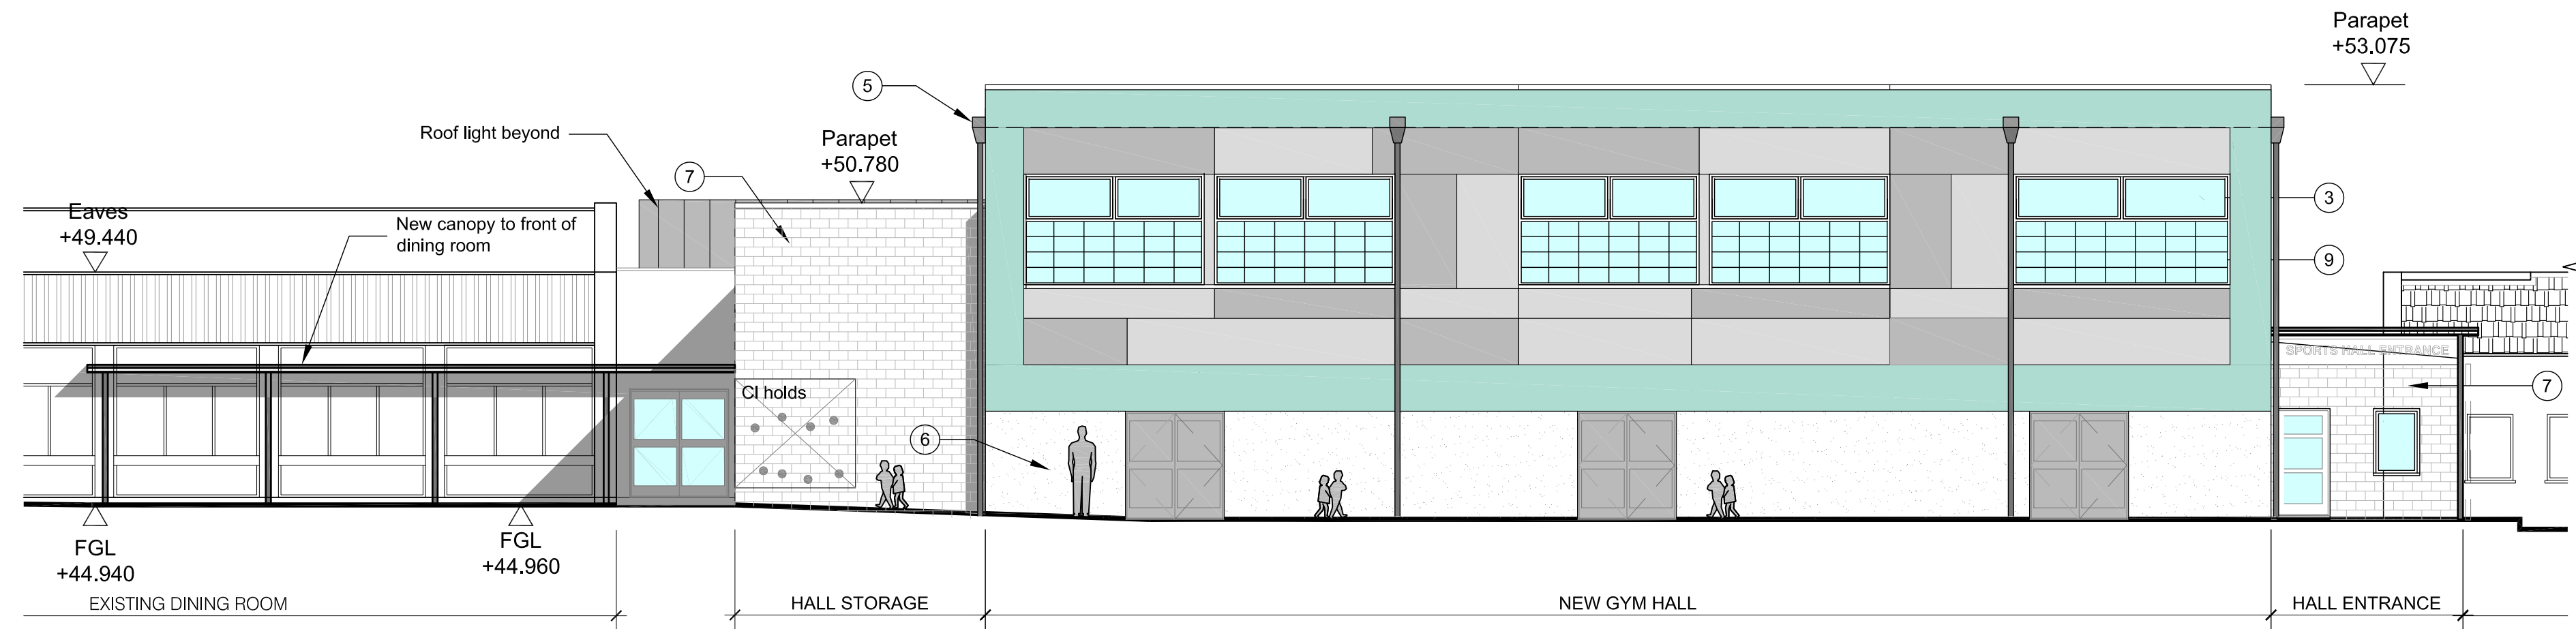


Elevation A1
Scale: 1:100

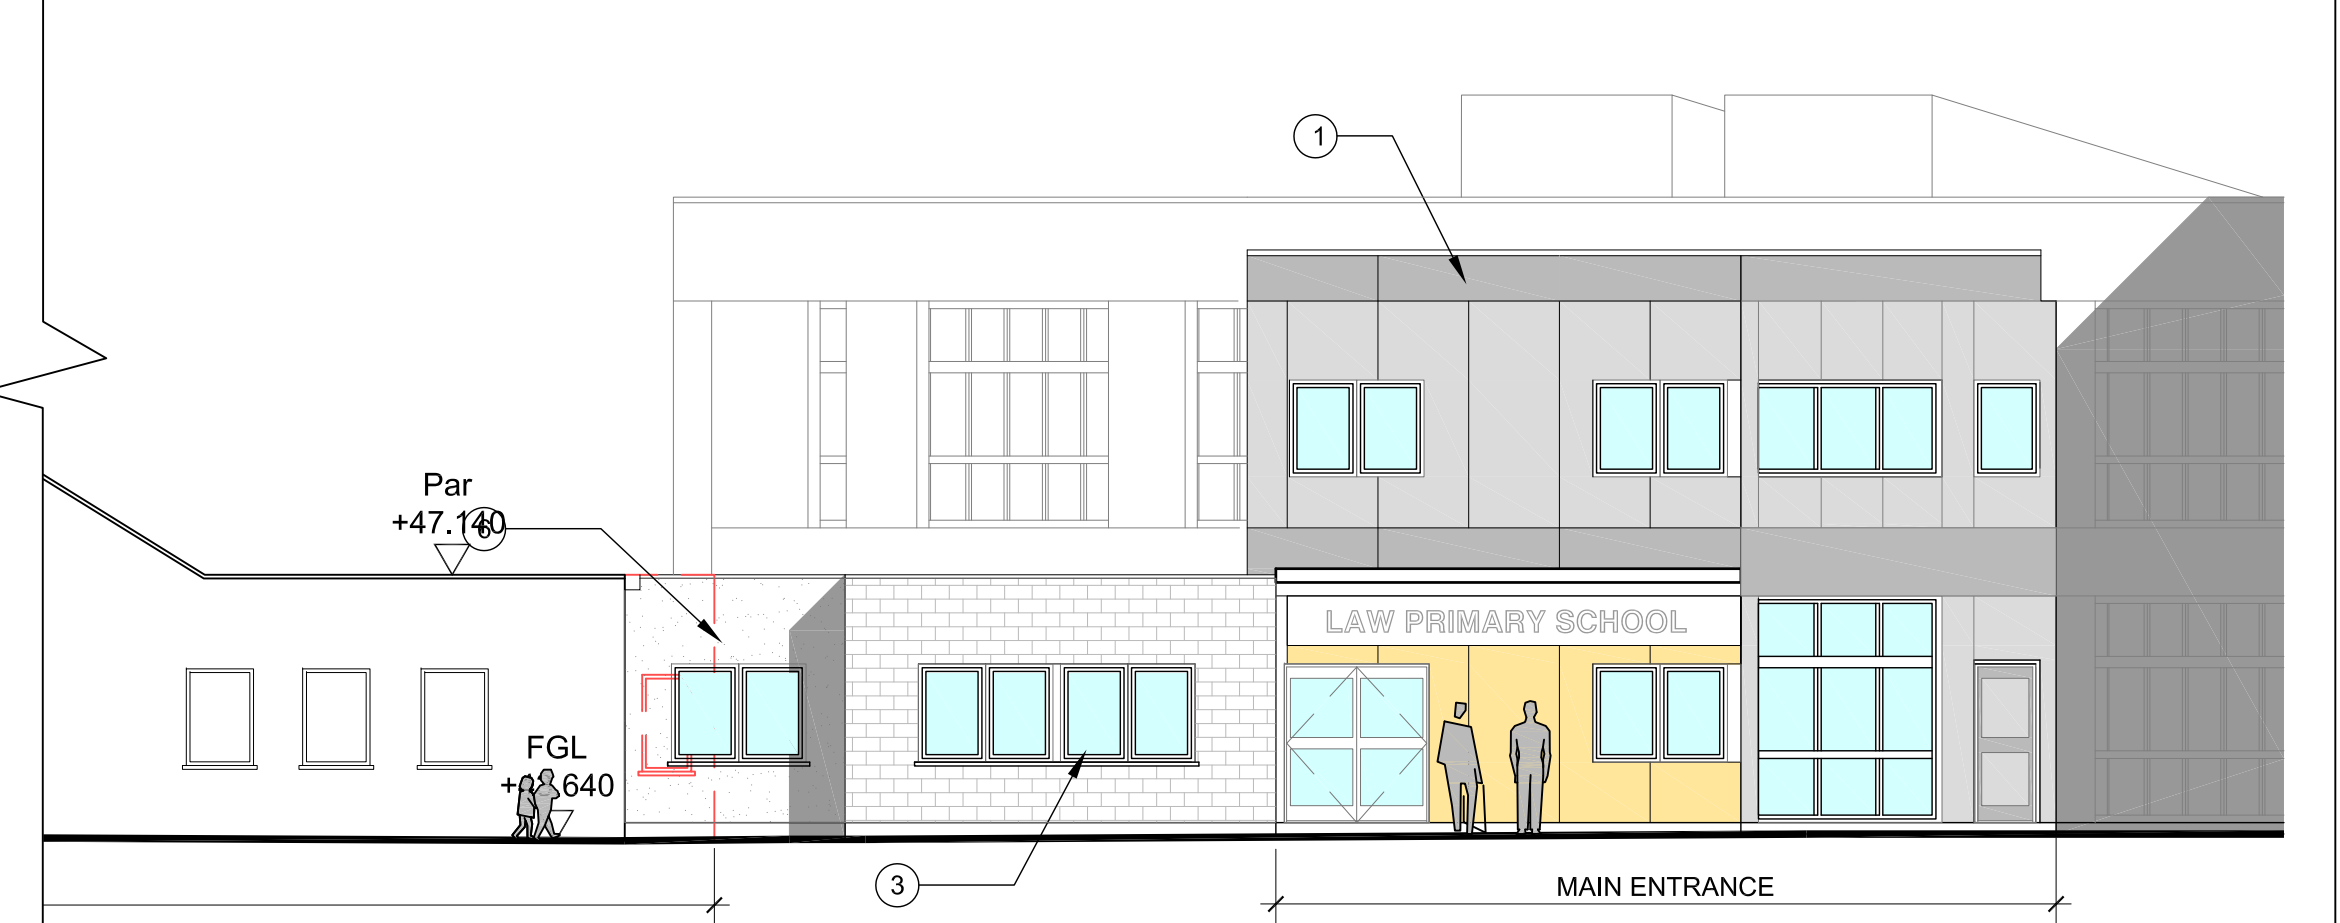


Elevation A2
Scale: 1:100

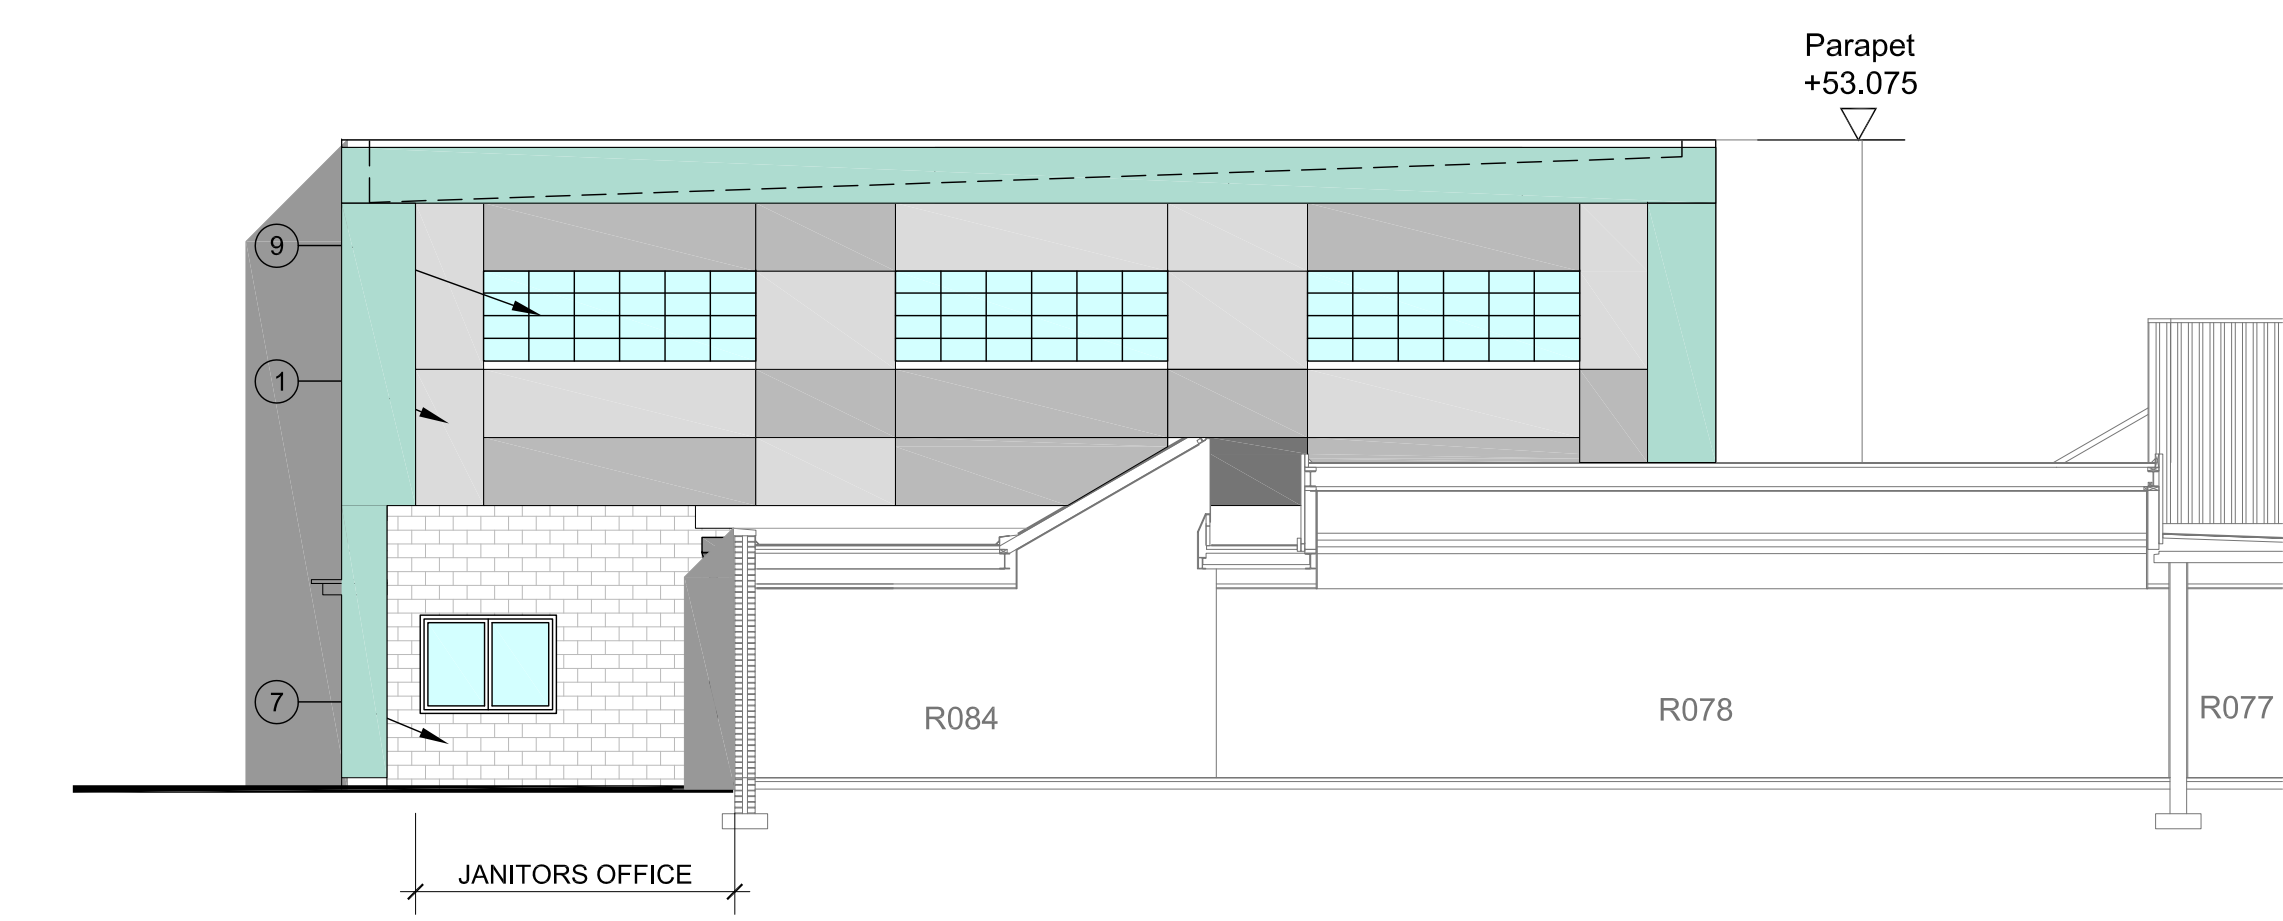

Elevation B
Scale: 1:100

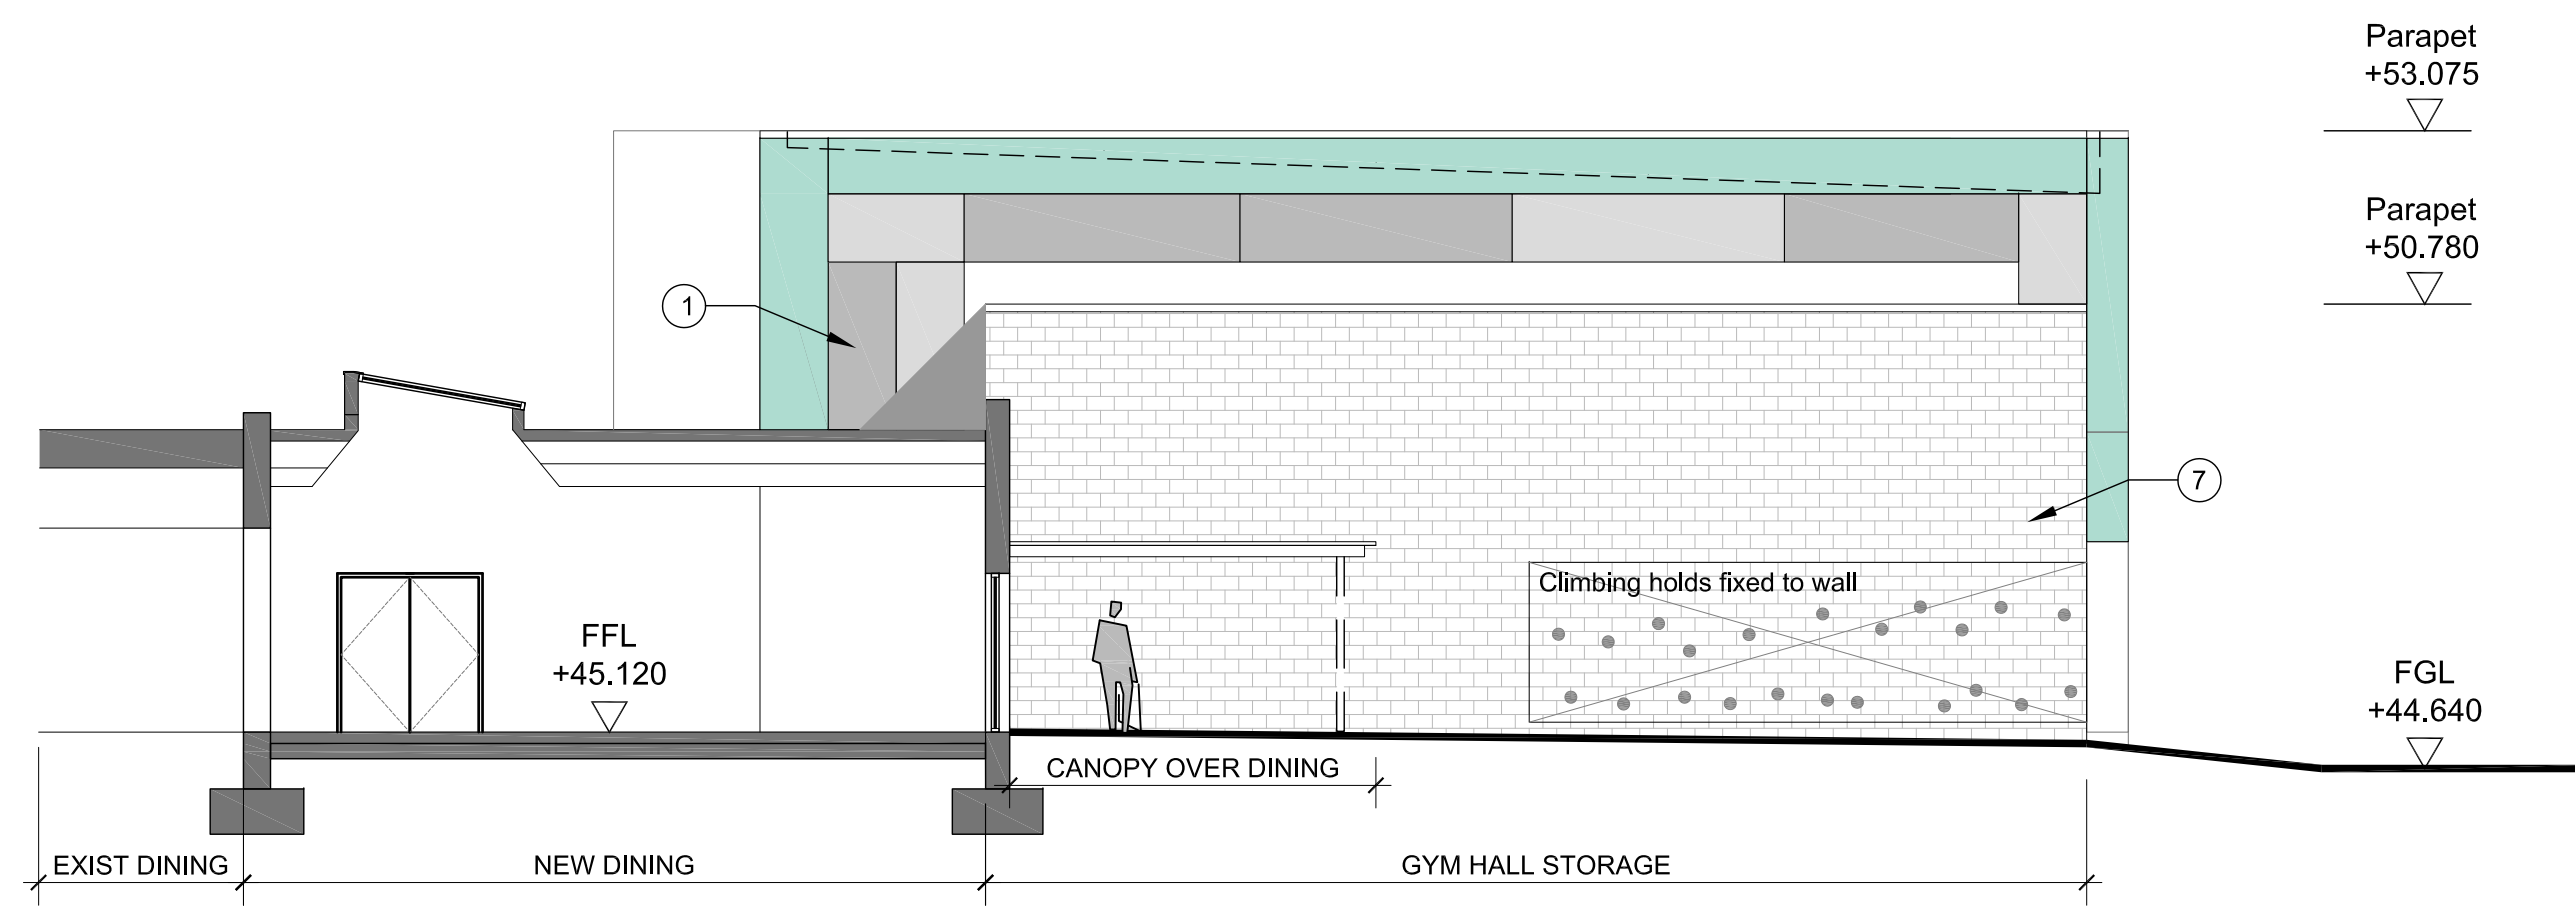



Elevation C
Scale: 1:100

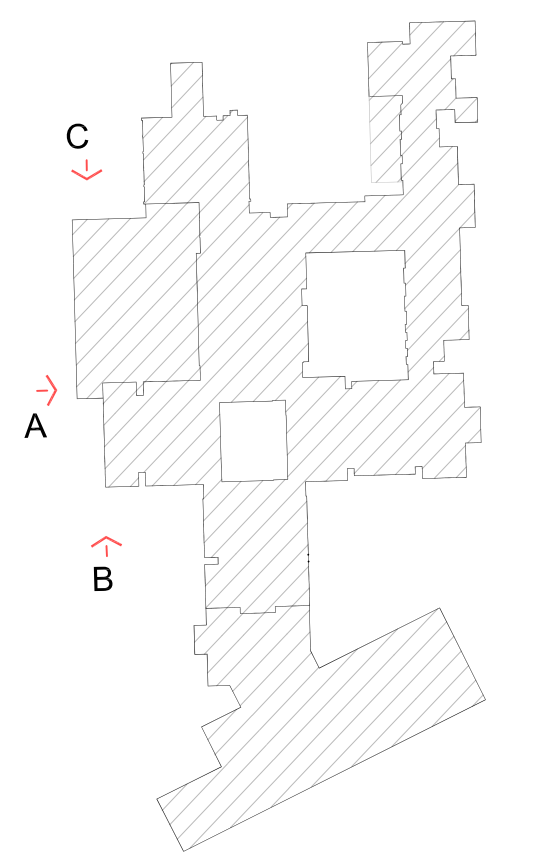

Material key:

- ① Coloured rain-screen cladding panels
- ② Metal standing seam roof
- ③ Aluminium windows
- ④ Aluminium brise soleil louvres
- ⑤ Aluminium rain water goods
- ⑥ Render to match existing
- ⑦ Brick - Facing
- ⑧ Brick - Glazed (white)
- ⑨ Translucent panels

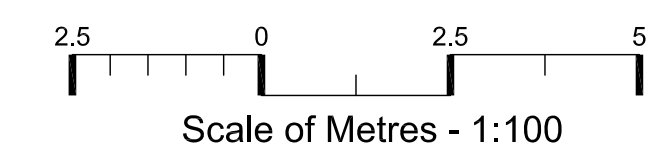

PROJECT Law primary School Extension		DRAWING Elevations Sheet 2	
		SCALE 1:100 At A1 At A3	PROJECT NO ED 404 DRG NO L(03)002
DRAWN JS	CHECKED	DATE 10.14	ASSET No. STAGE REVISION A
COMMUNITY HOUSING & PROPERTY MANAGEMENT Penston House Macmerry Industrial Estate EH33 1EX Telephone 01620 827827 Fax 01620 827437			

Planning

Revision	Date	By
A - Minor adjustments to satisfy planning registration	2.08.15	JS